
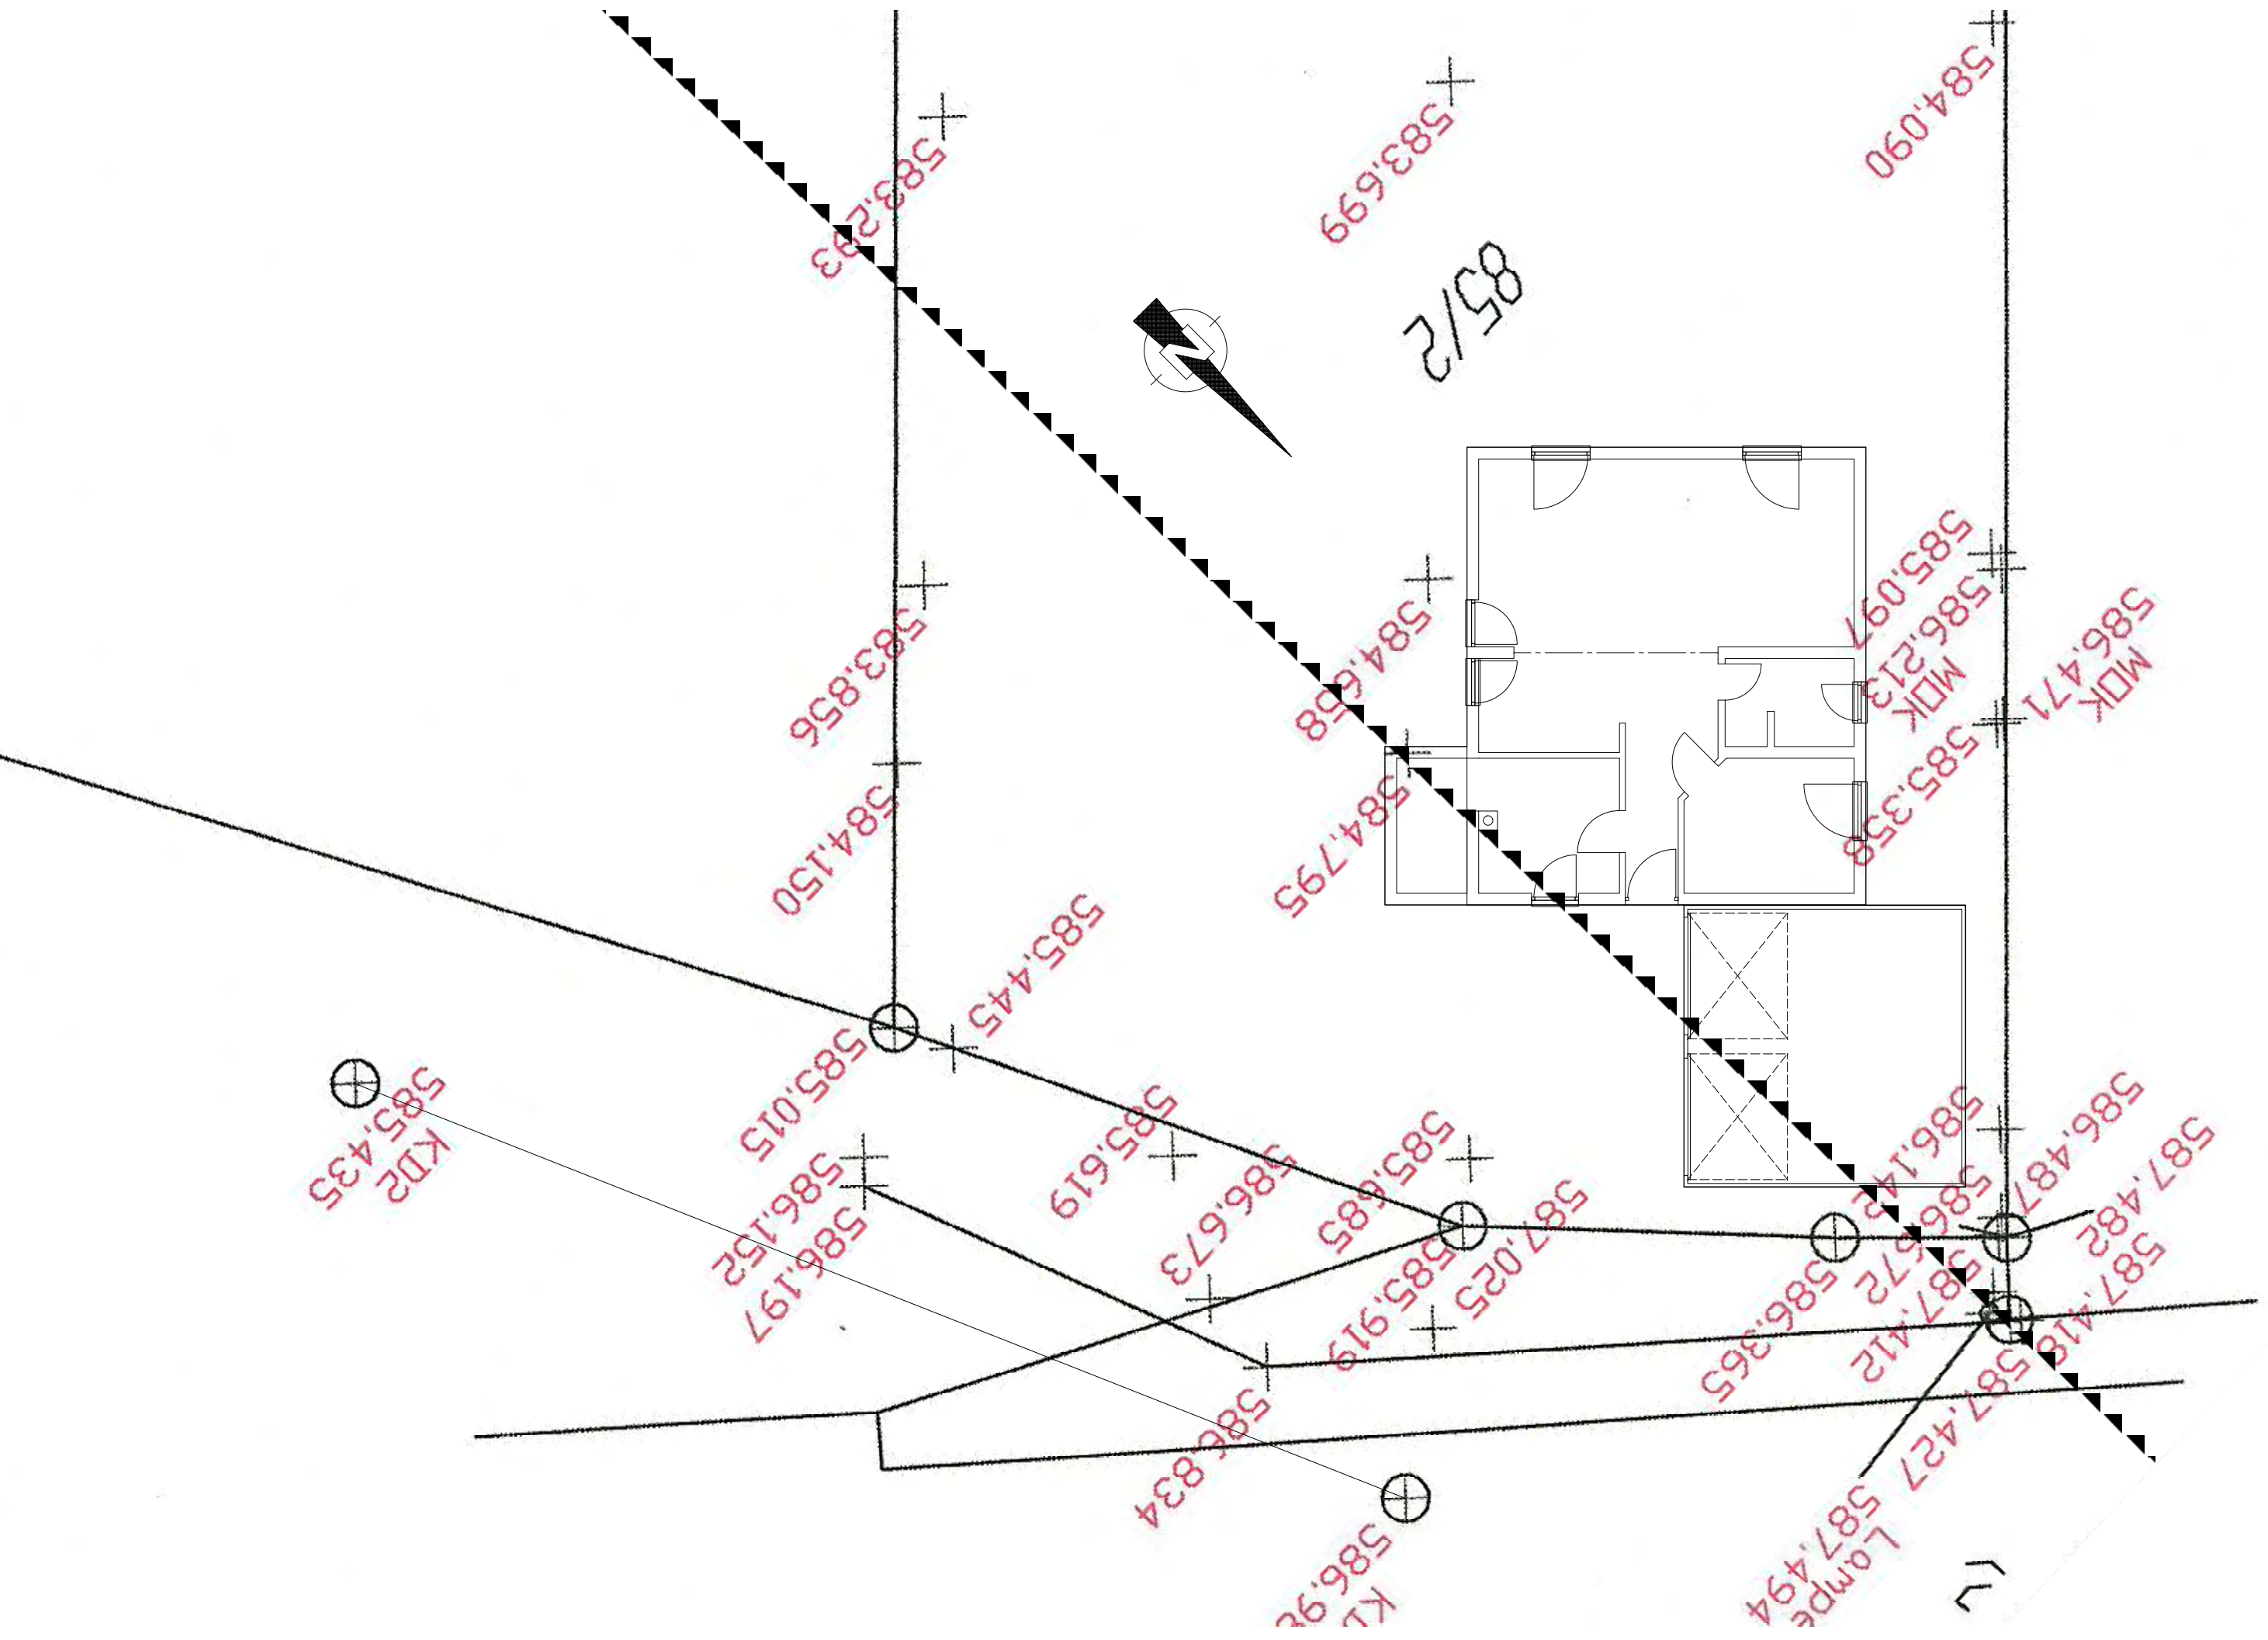
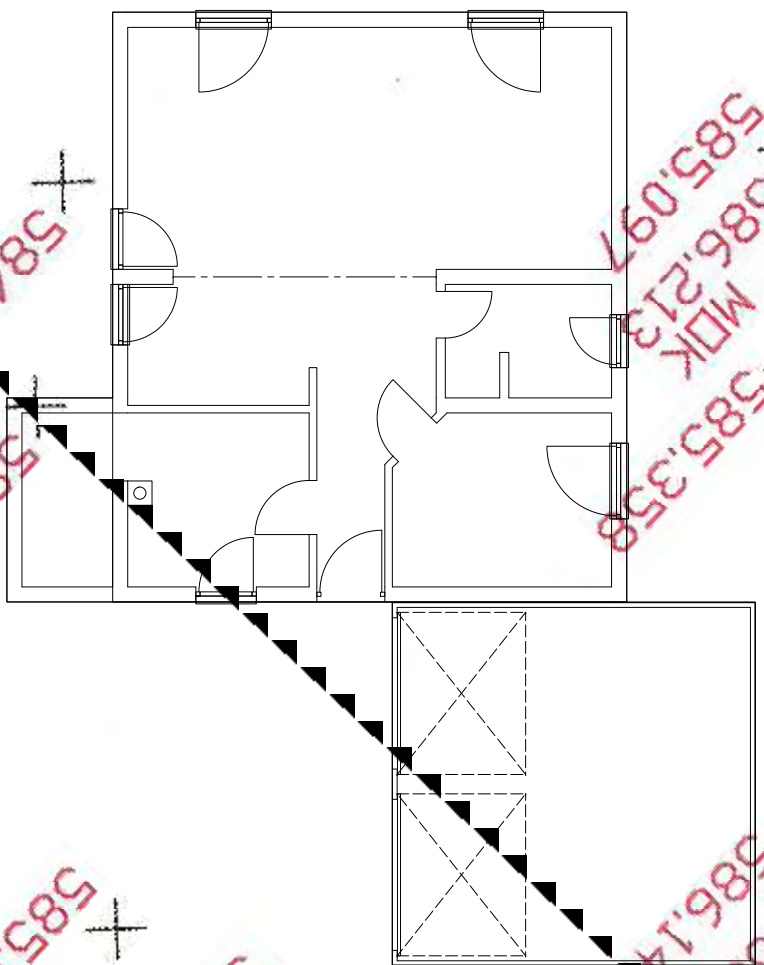


DR

85/2

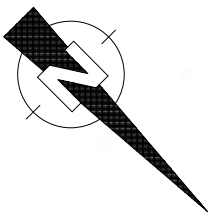

+584.090

+583.699

+583.293

MDK  
586.471

MDK  
586.213  
585.097

MDK  
585.358

+584.658

+584.795

+583.856

+584.150

+585.445

+585.015

KD2  
585.435

+586.152  
+586.197

+585.619

+586.673

+585.685

+585.919

+587.025

+586.142

+587.412

+586.487

+587.482

+586.365

Lampe  
587.427  
587.494

+586.834

K1  
586.92

LL